



2#楼 三层
↑

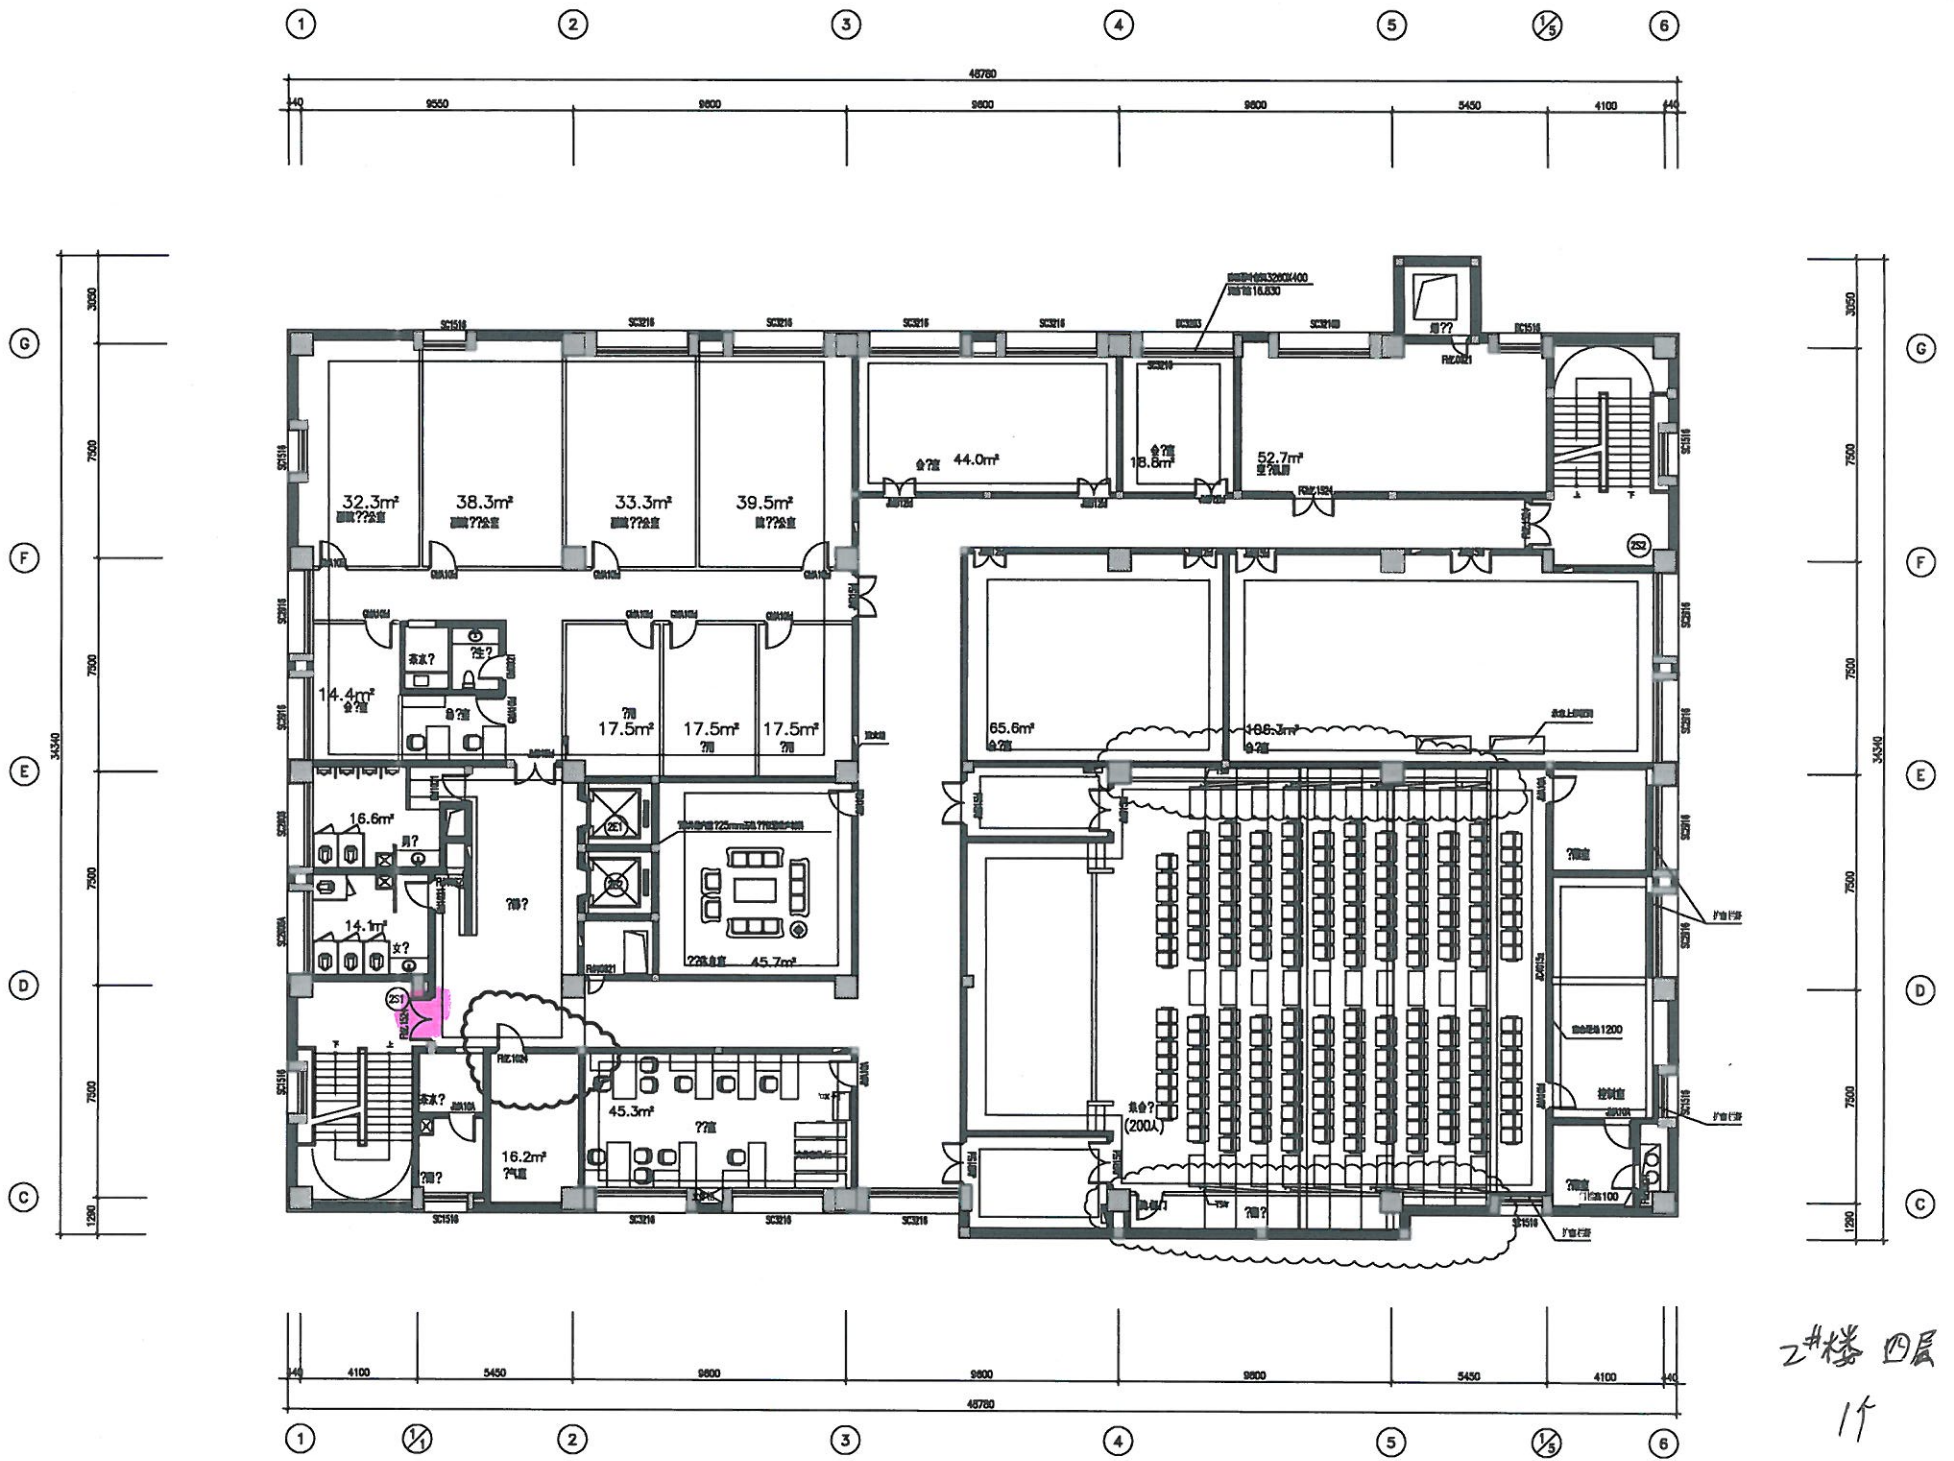


2#楼 4层
11

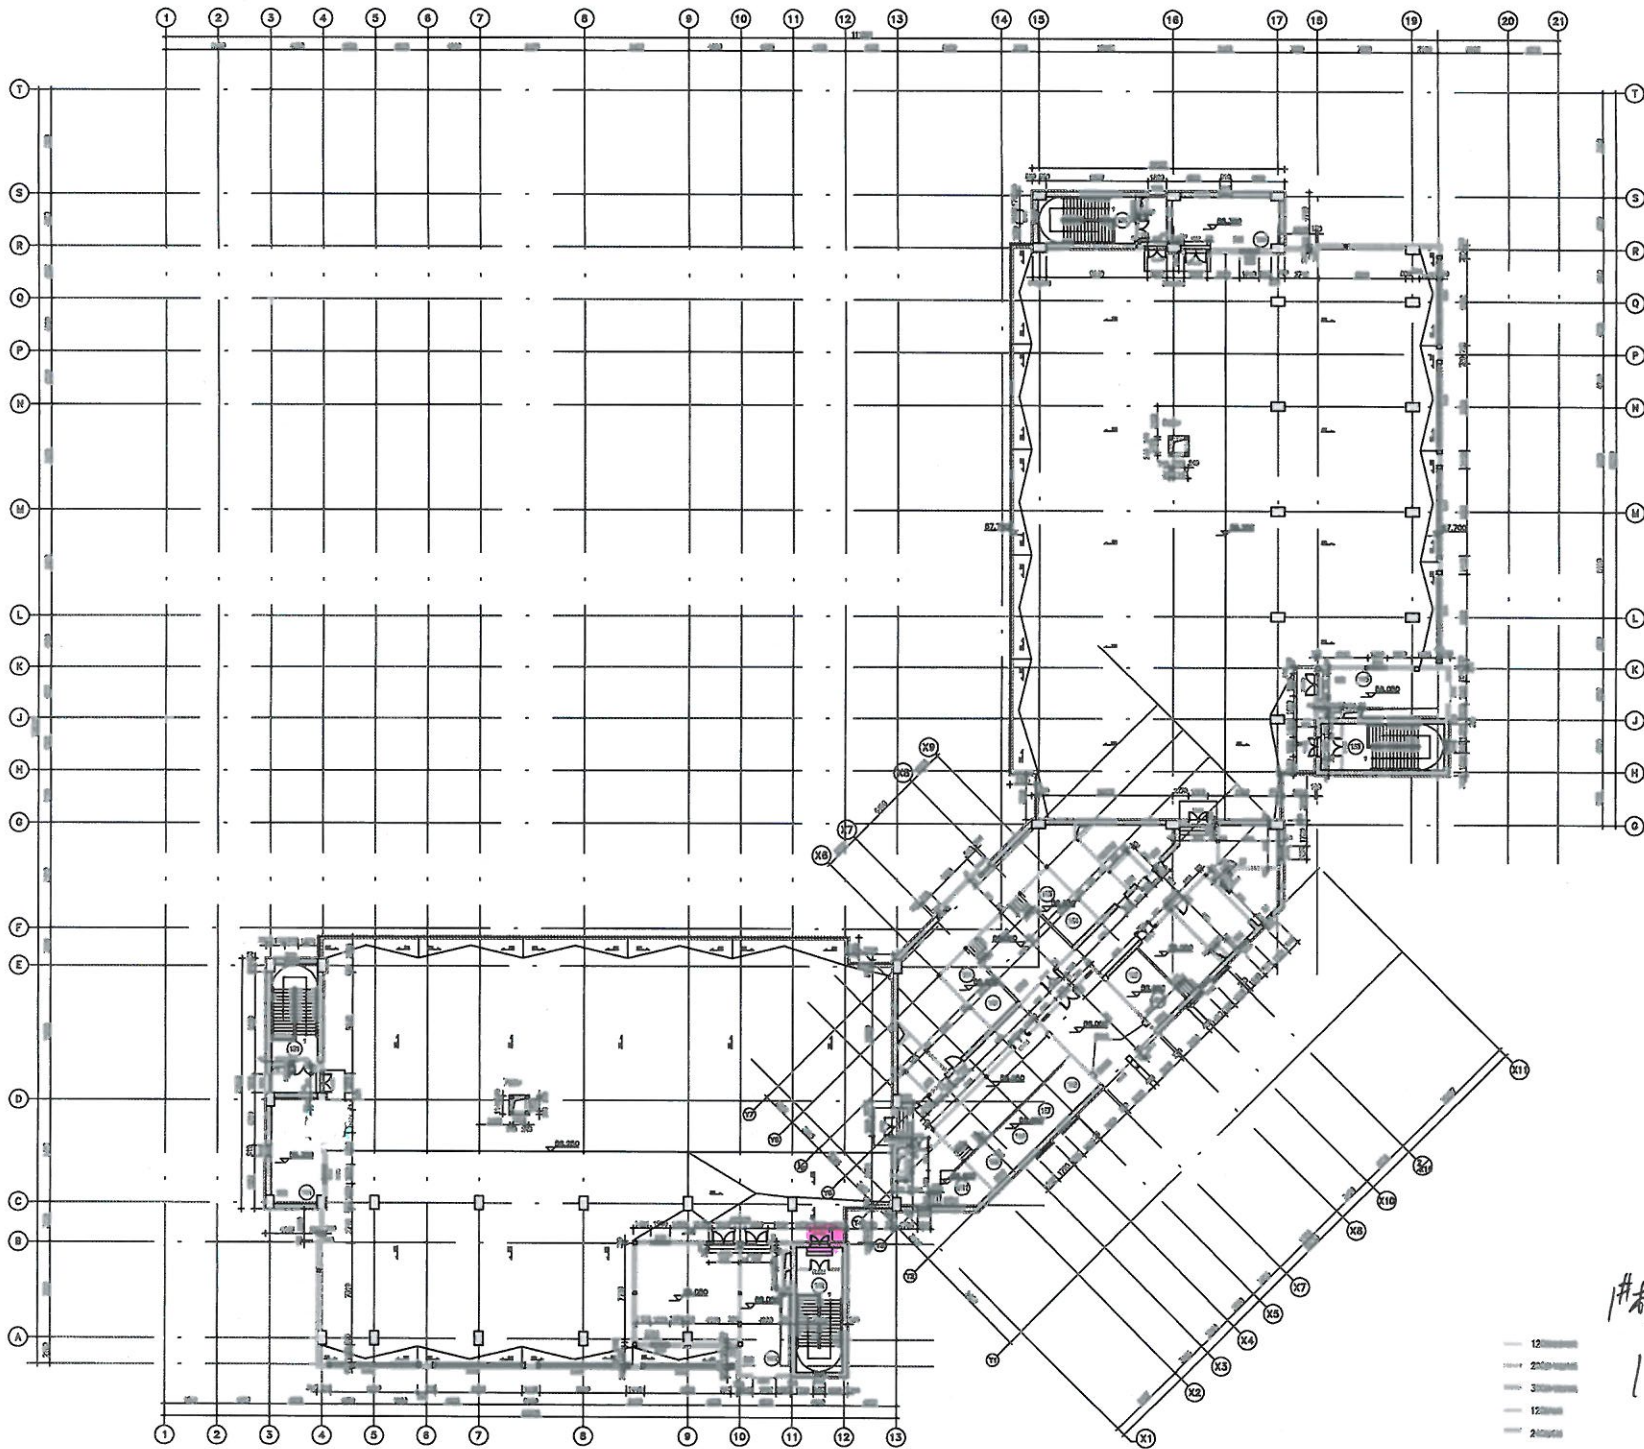

- 12
- 20
- 30
- 12
- 20


14楼
↑

机房层平面图 1:150
1097.dwg

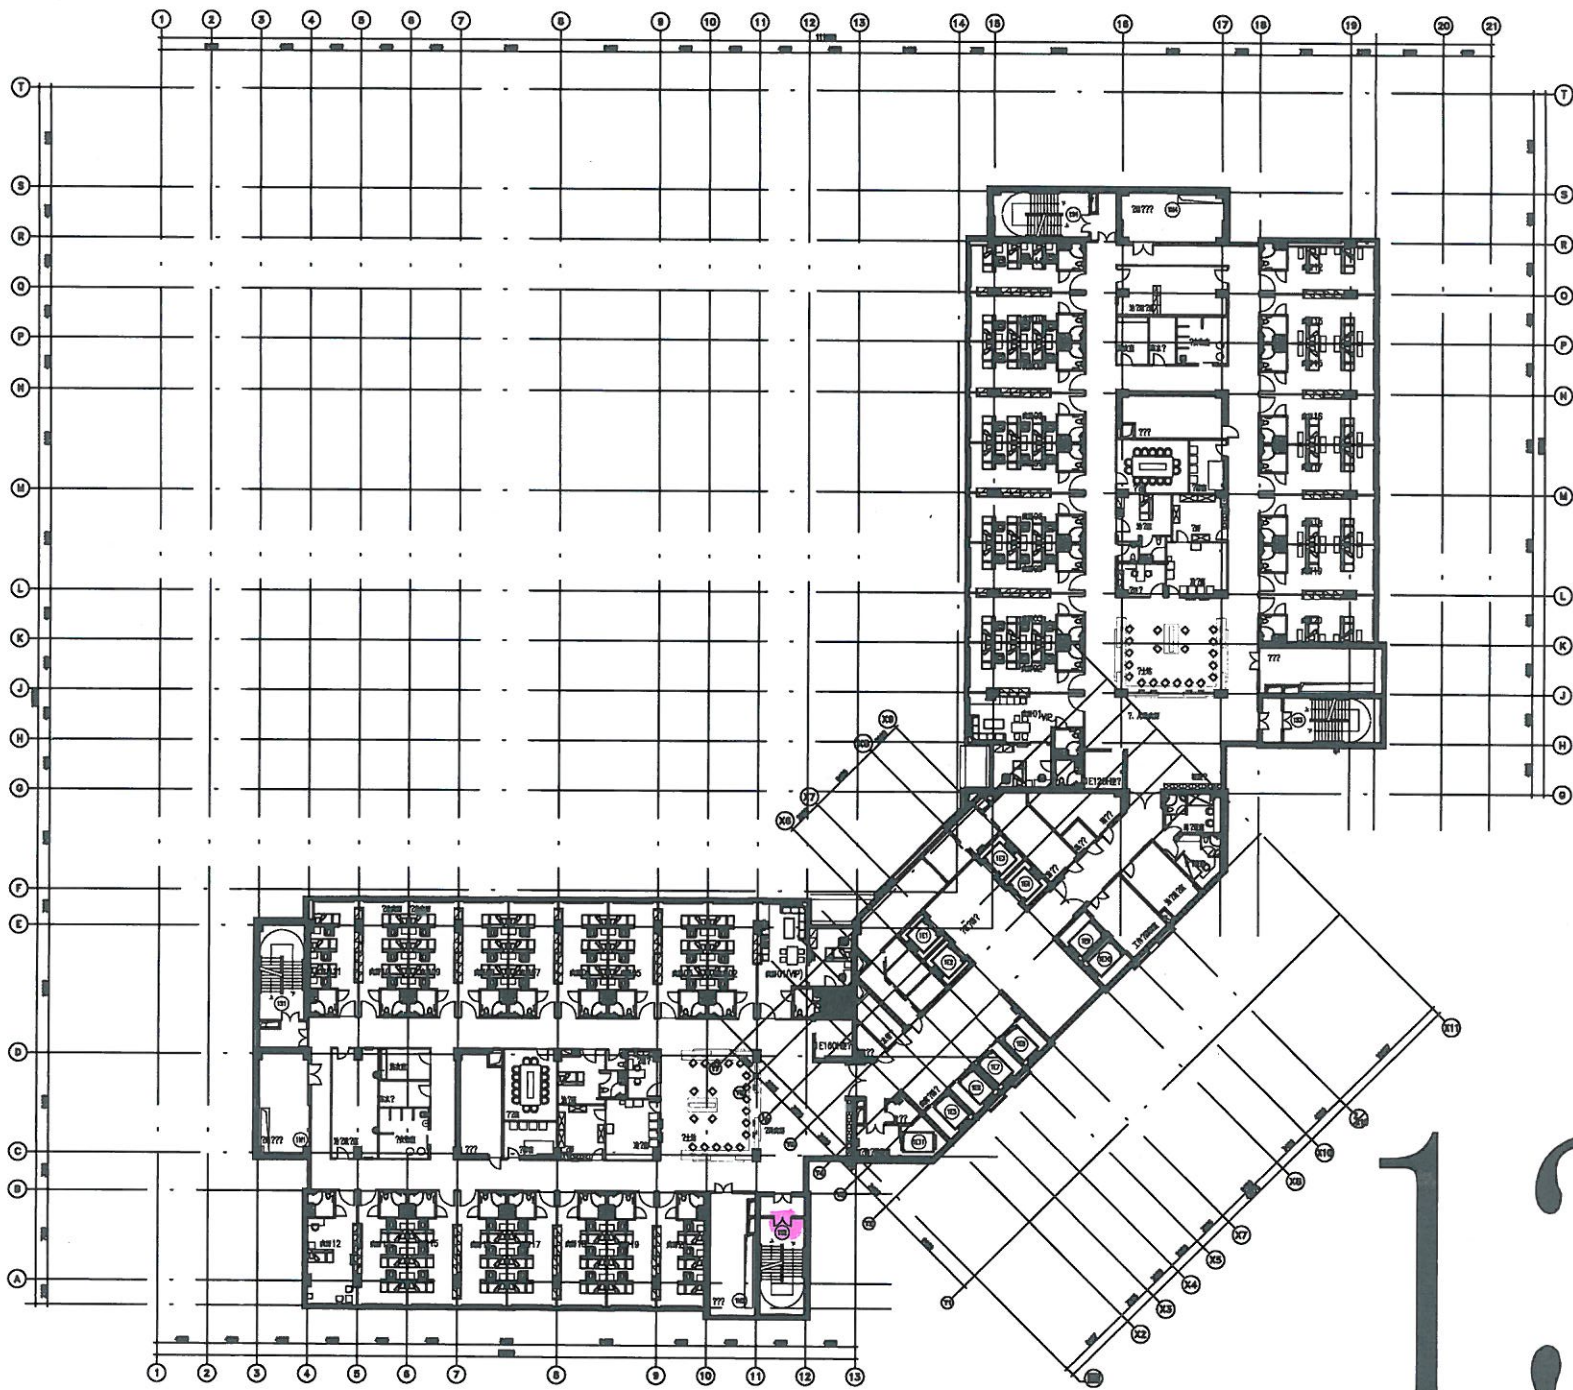

13


1#楼十三层
个

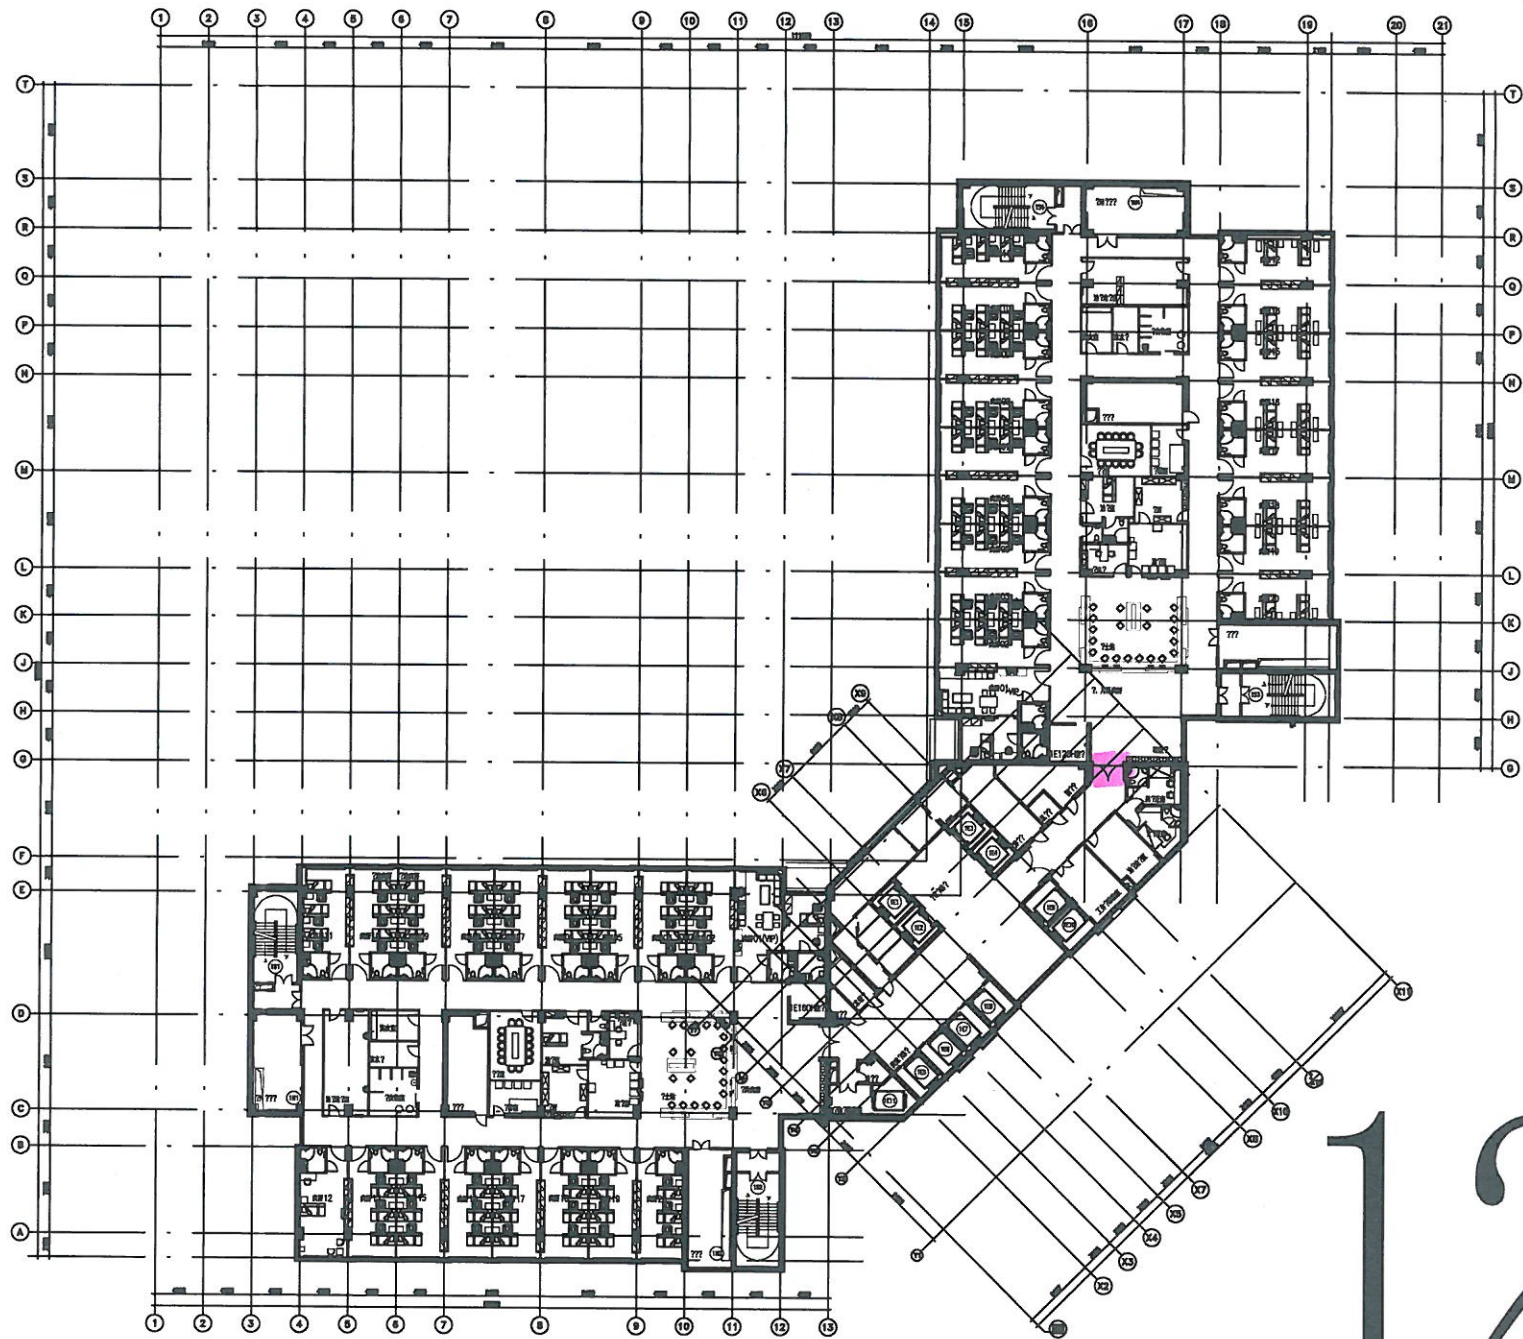

12

1#楼. 十二层


1个

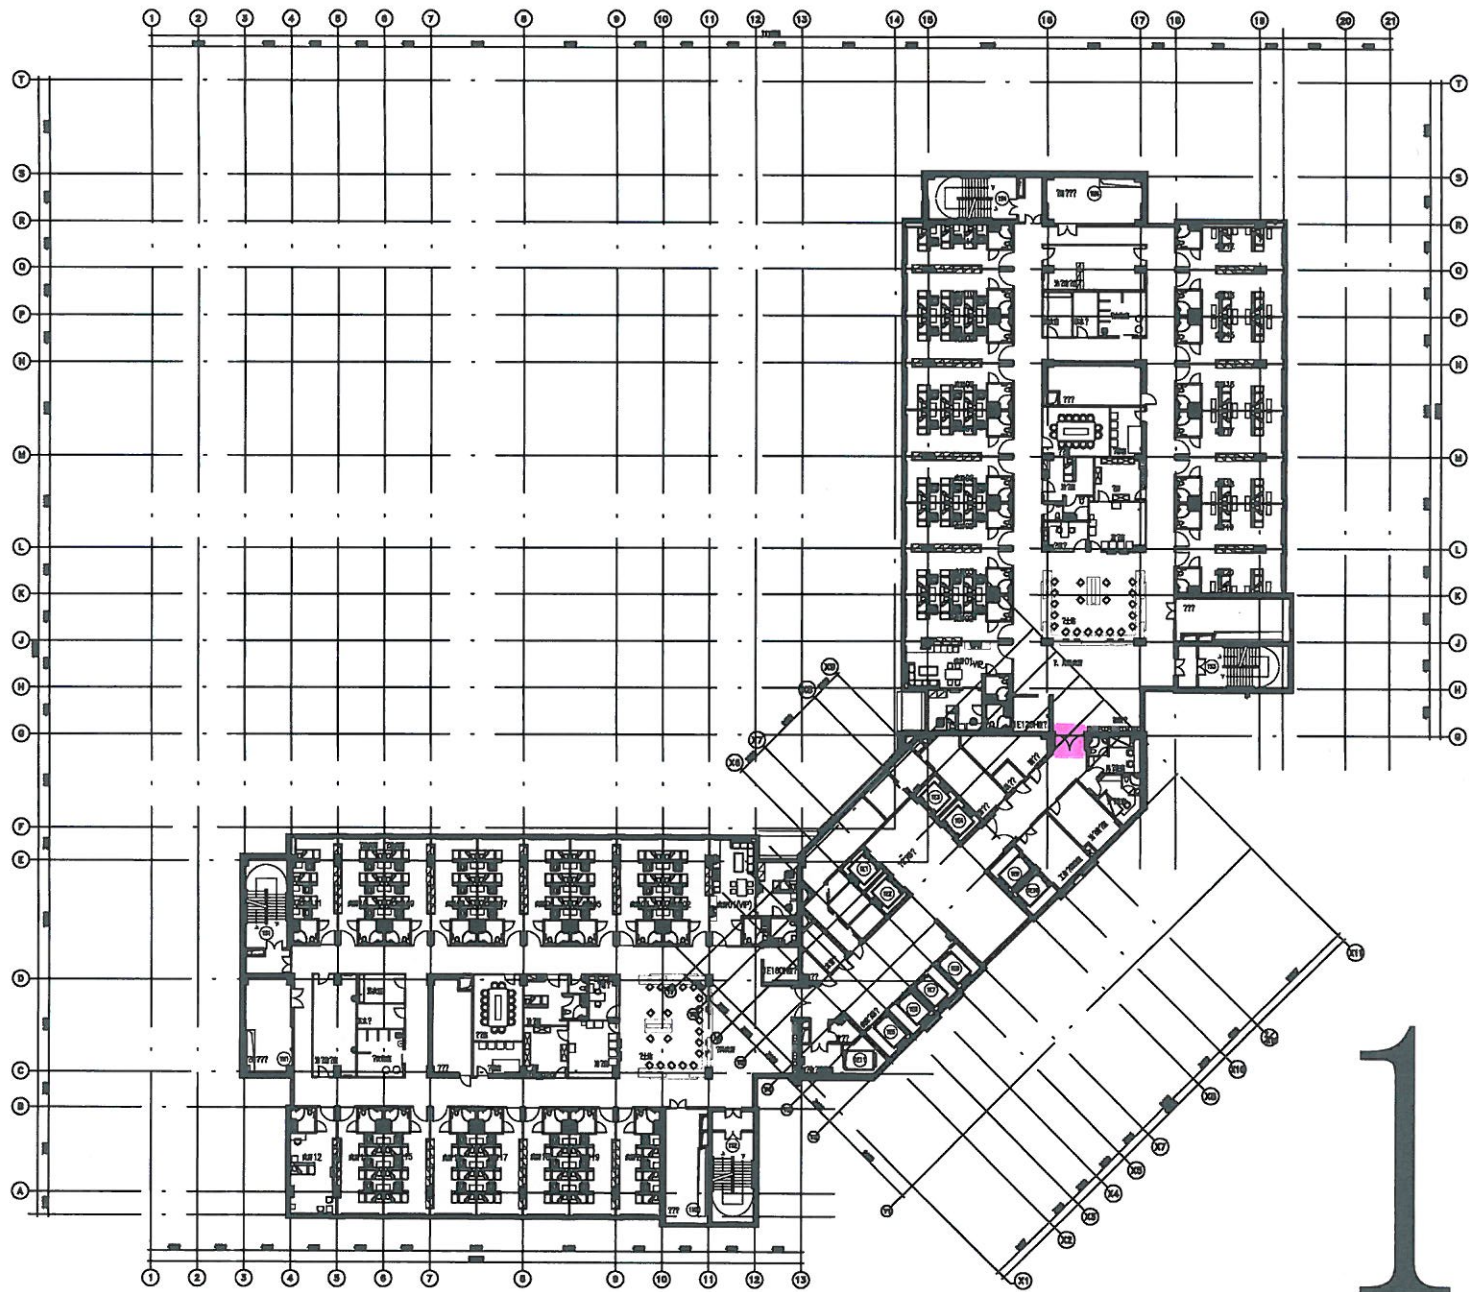

11


11楼 十一层

↑

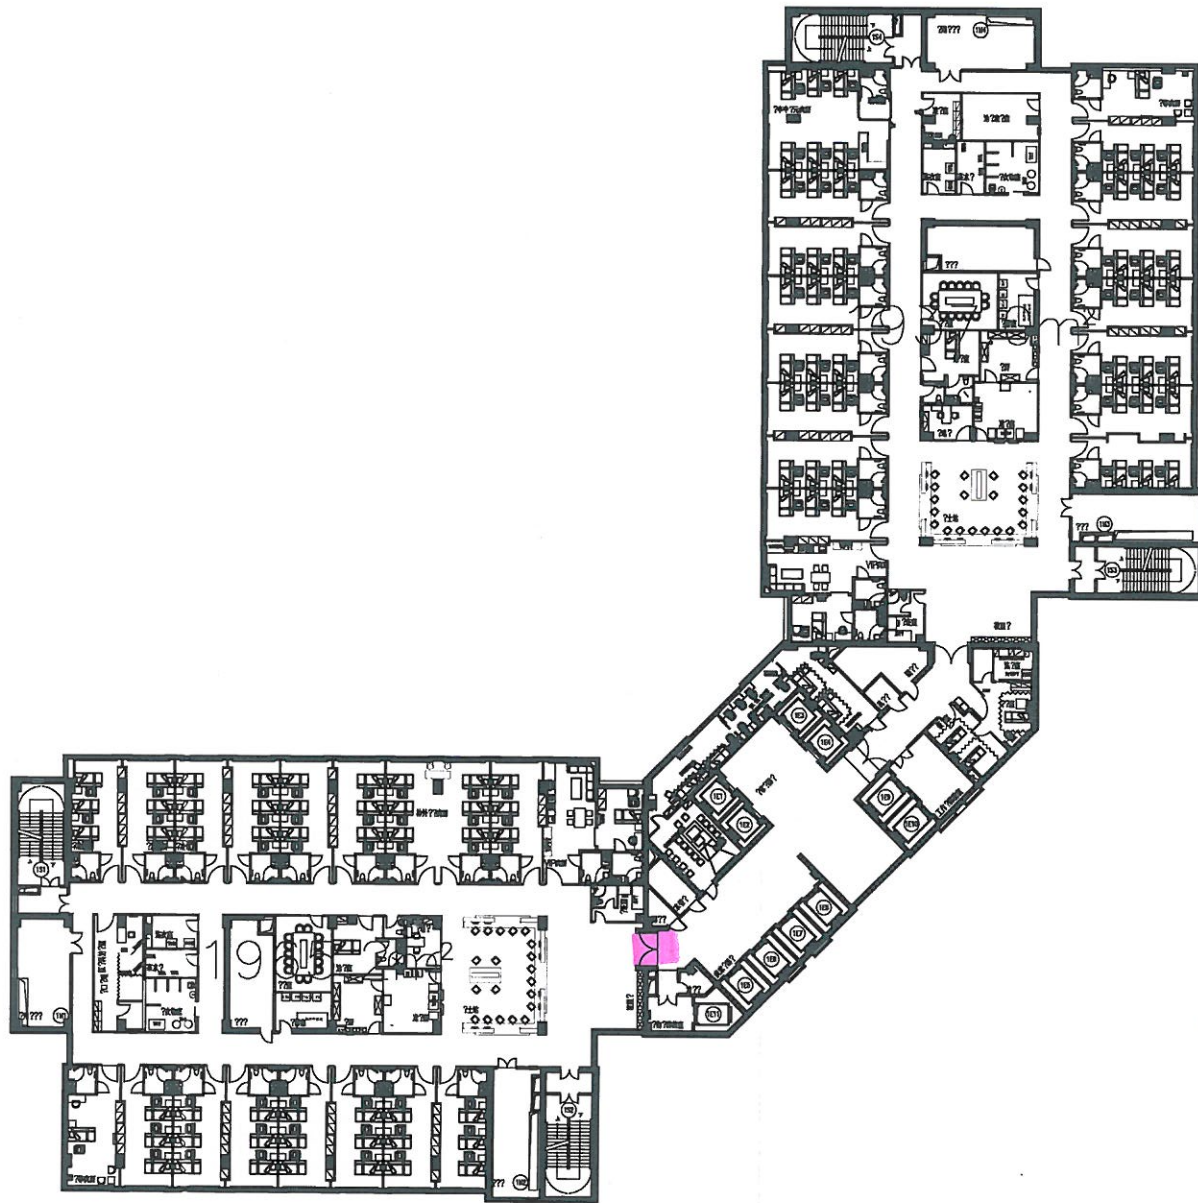


10

1#楼十层
11

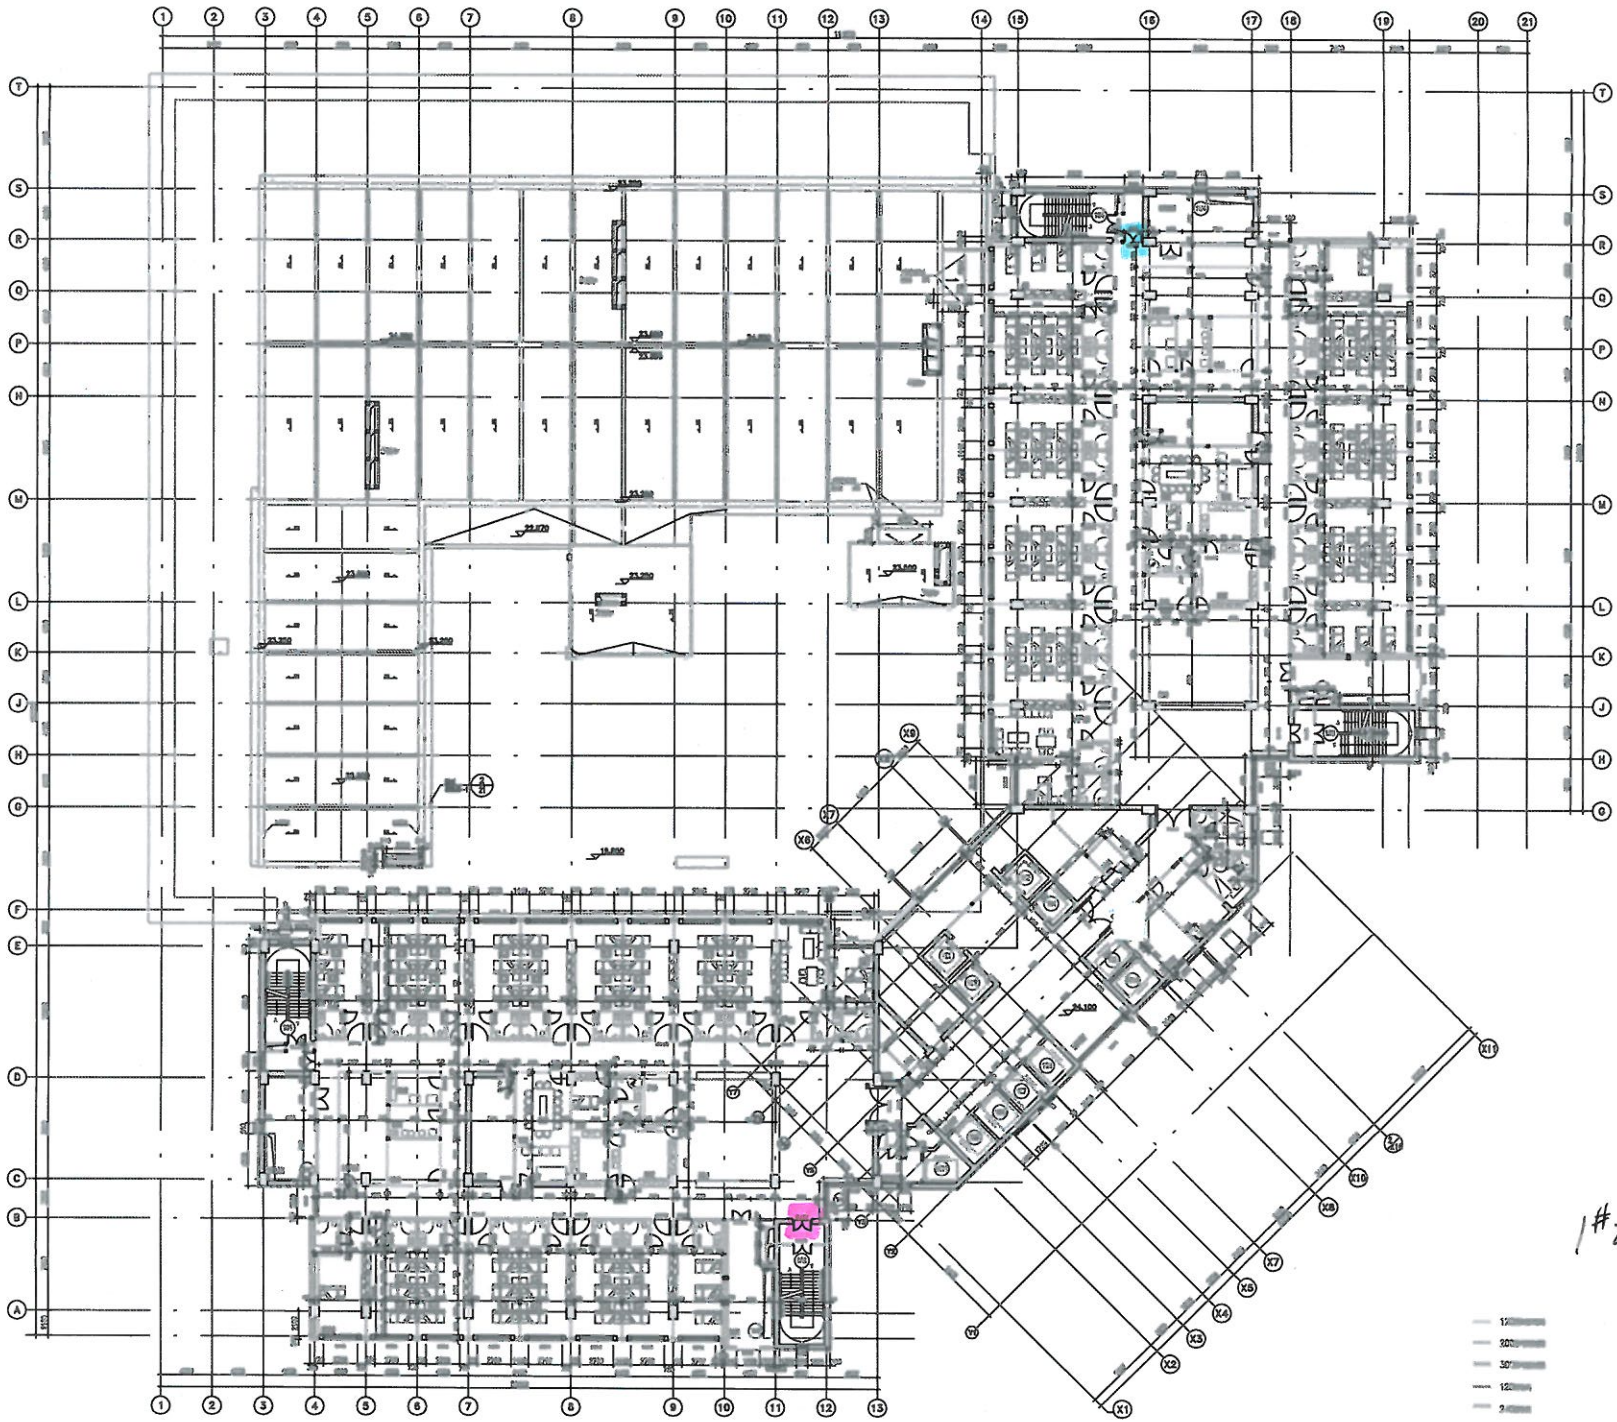


#楼 九层
1个

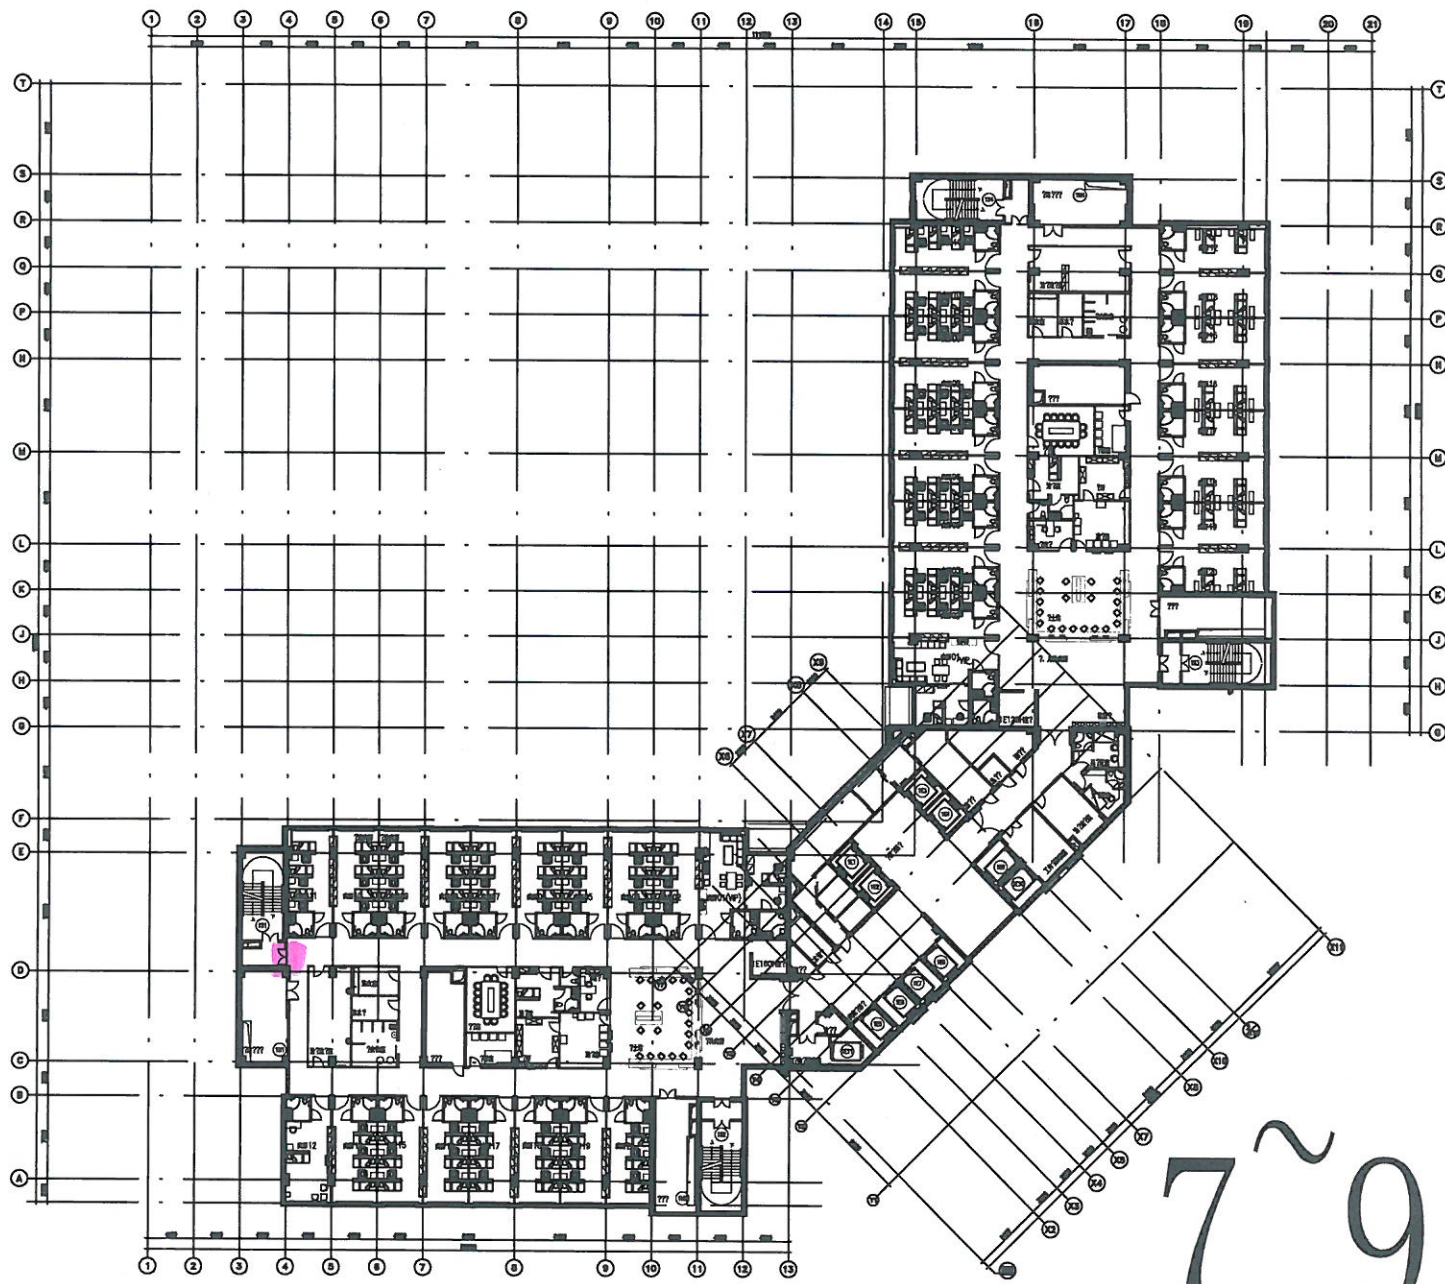

7~9

#楼 七层


↑

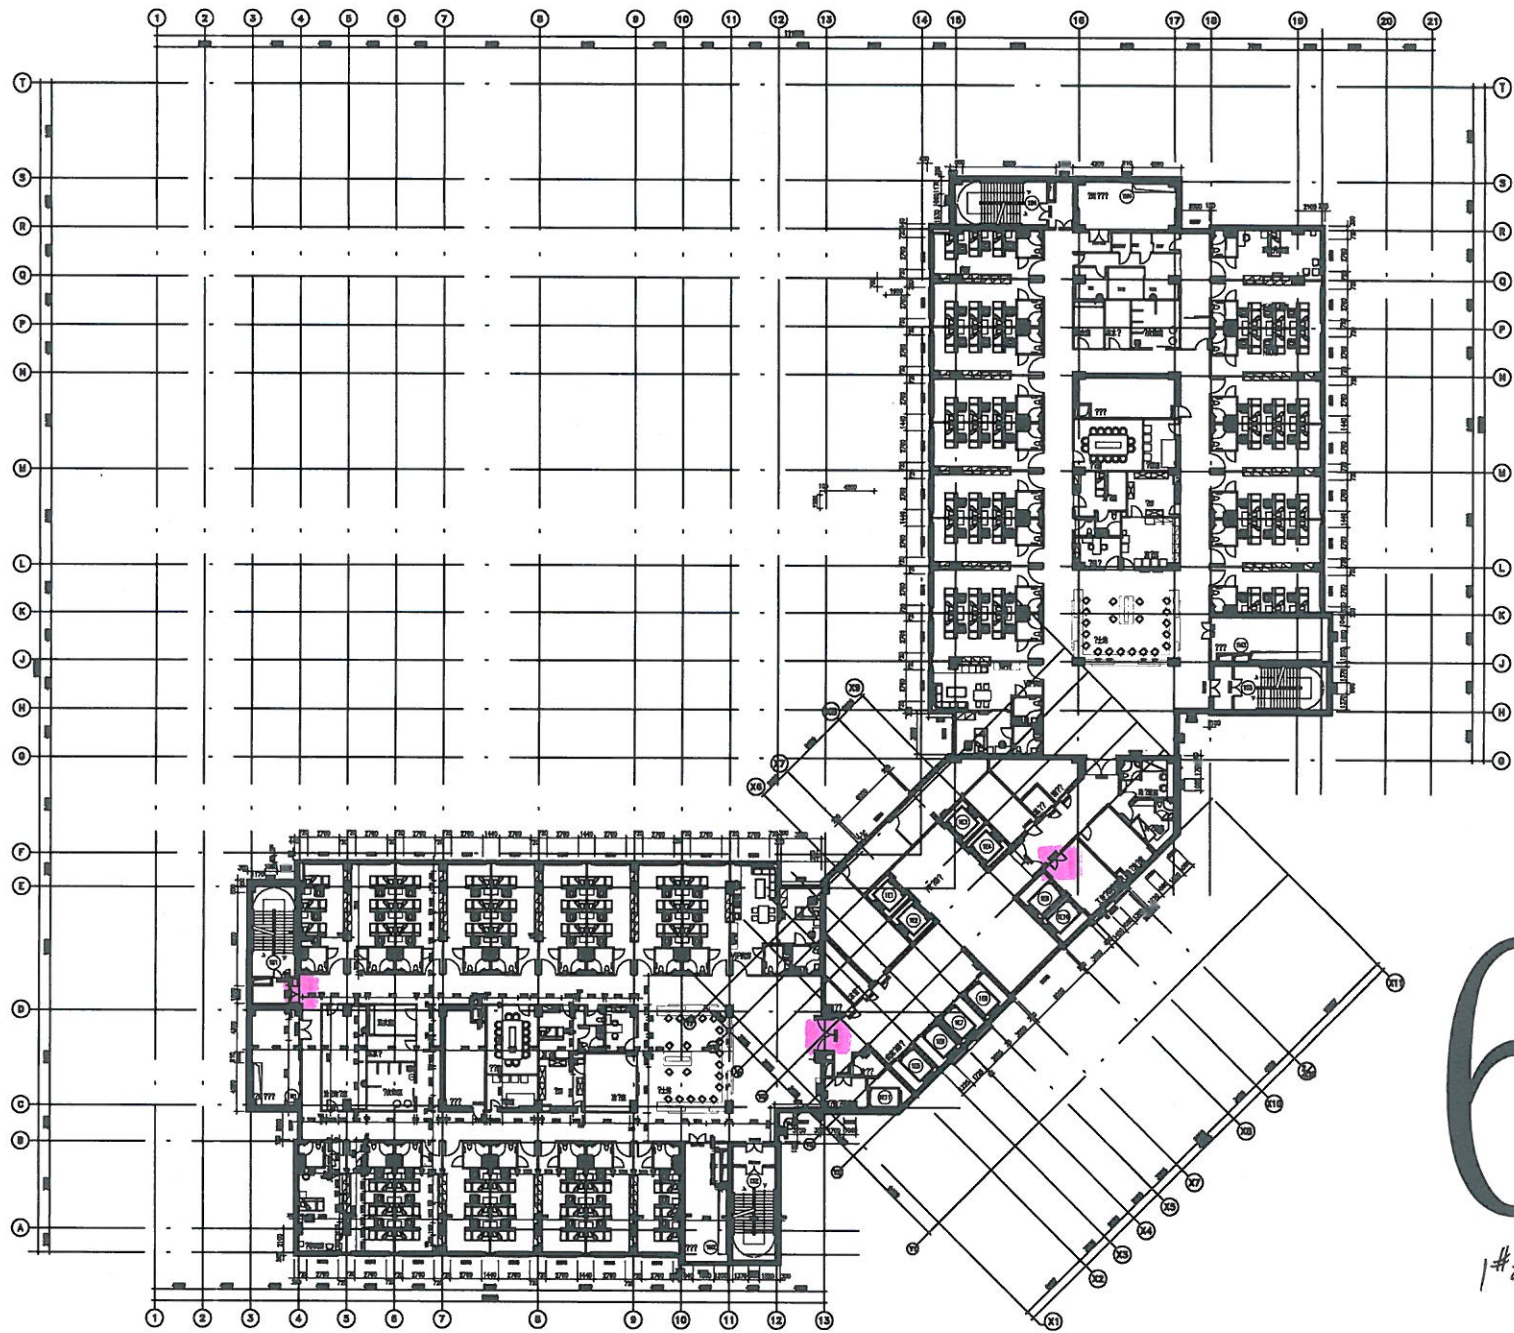

6

1#楼六层


3个

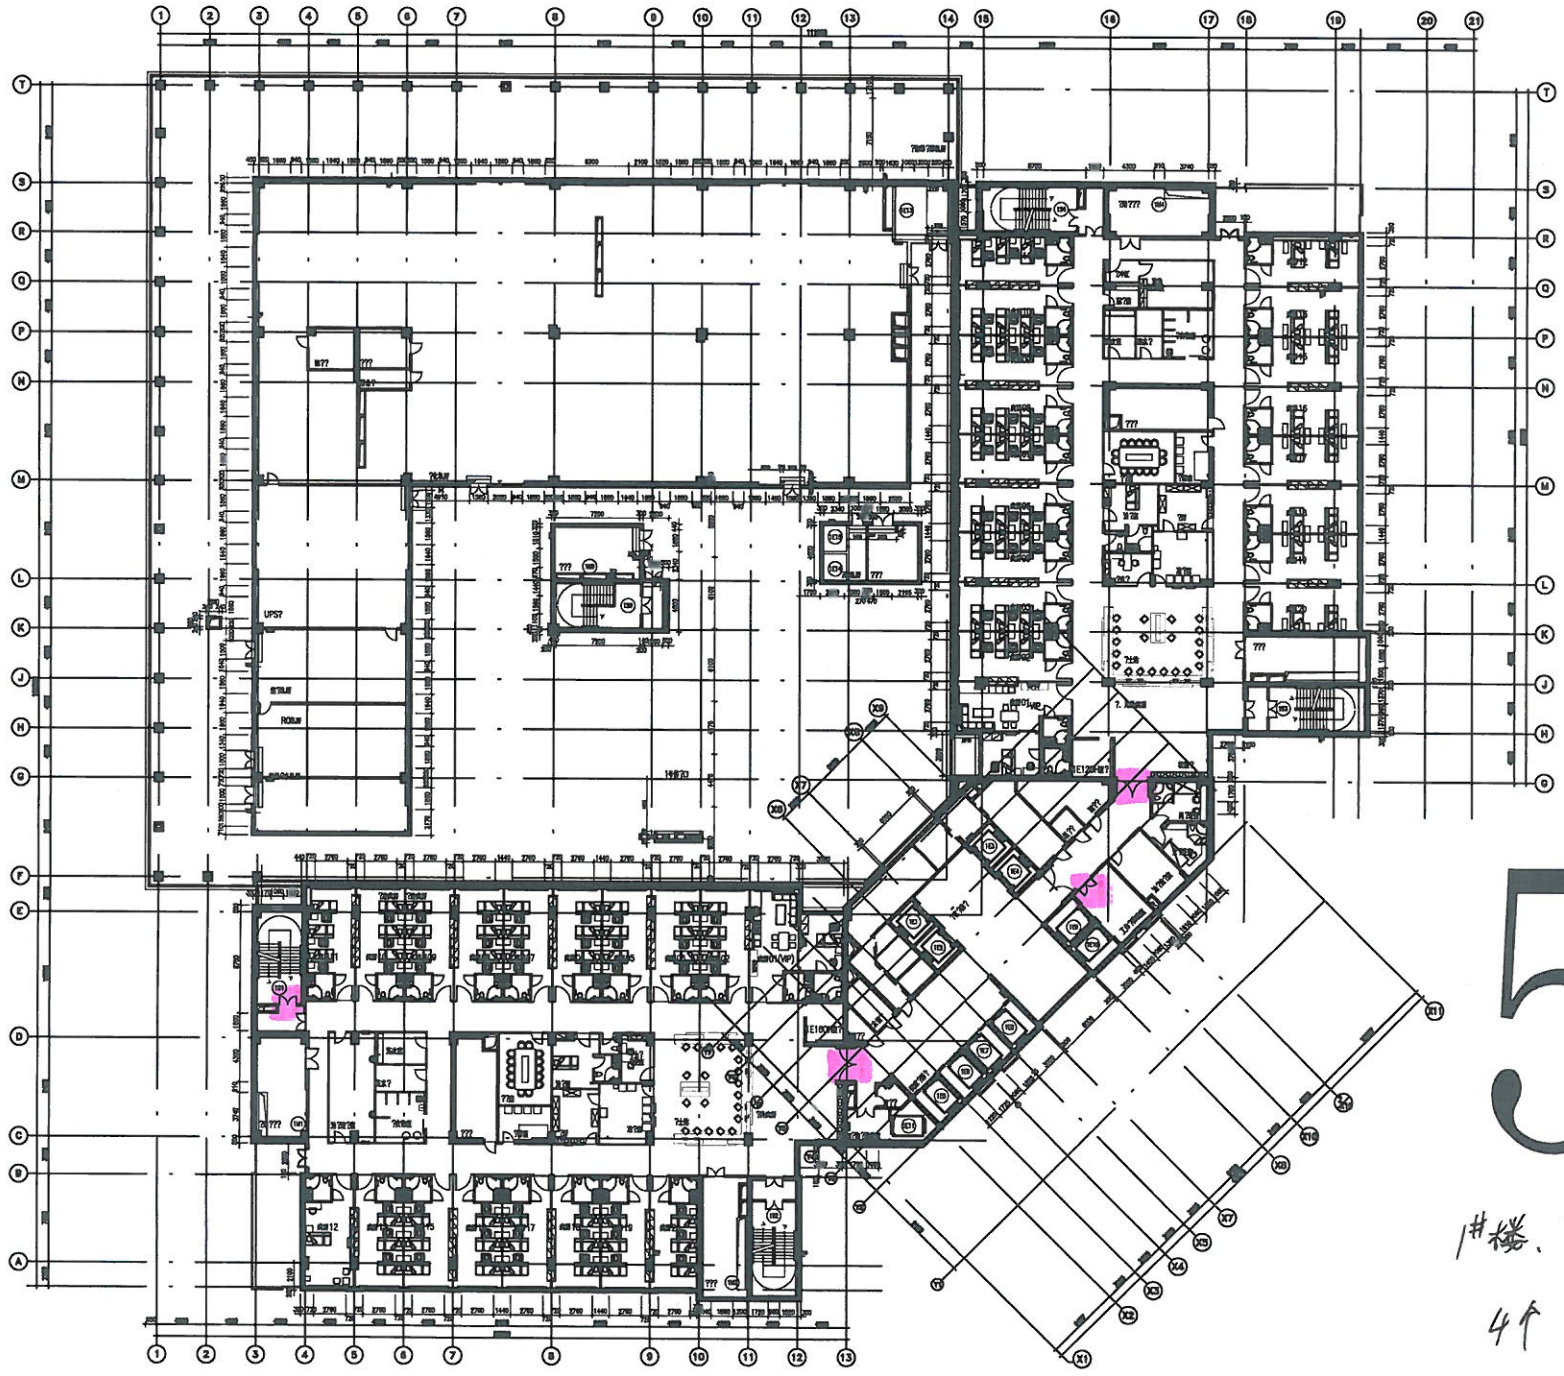

5


1#楼, 五层

4个

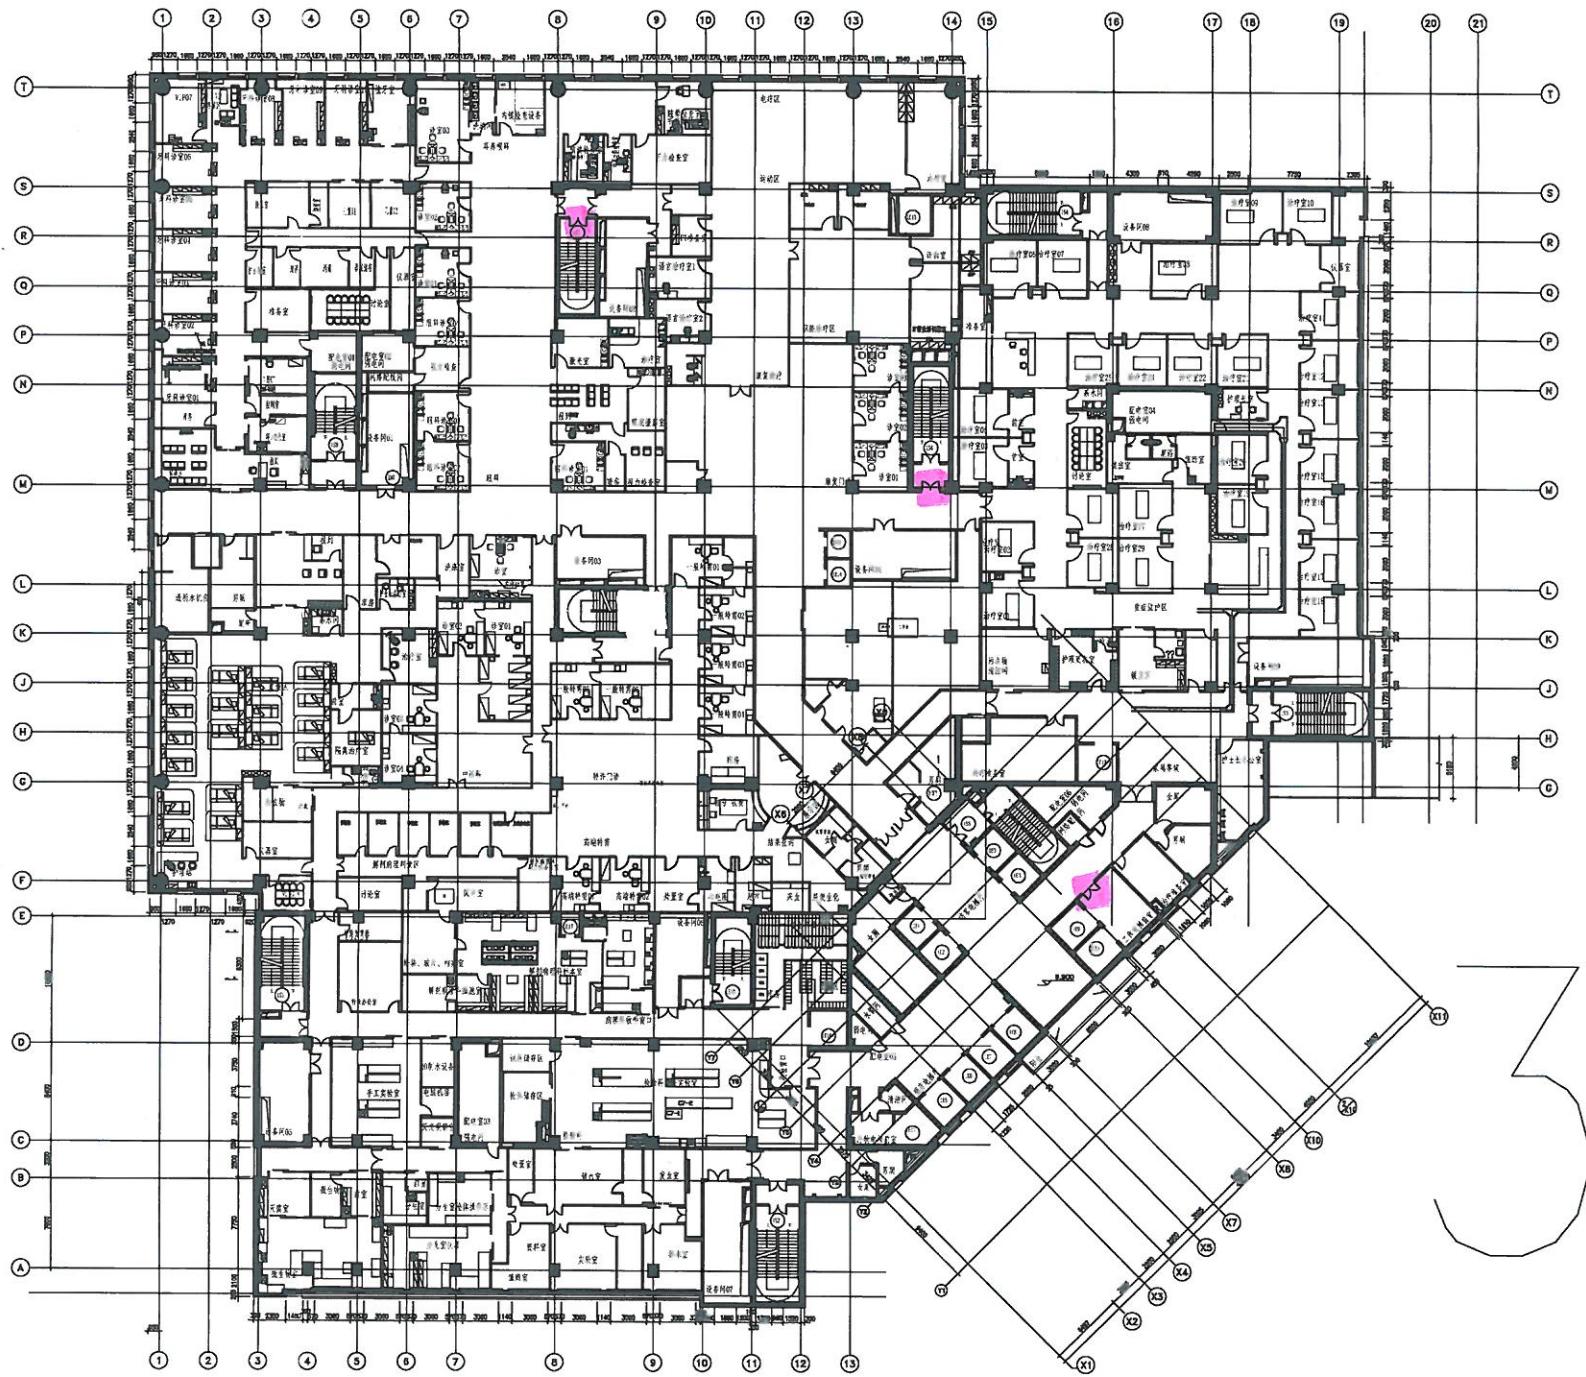


1#楼 三层

31

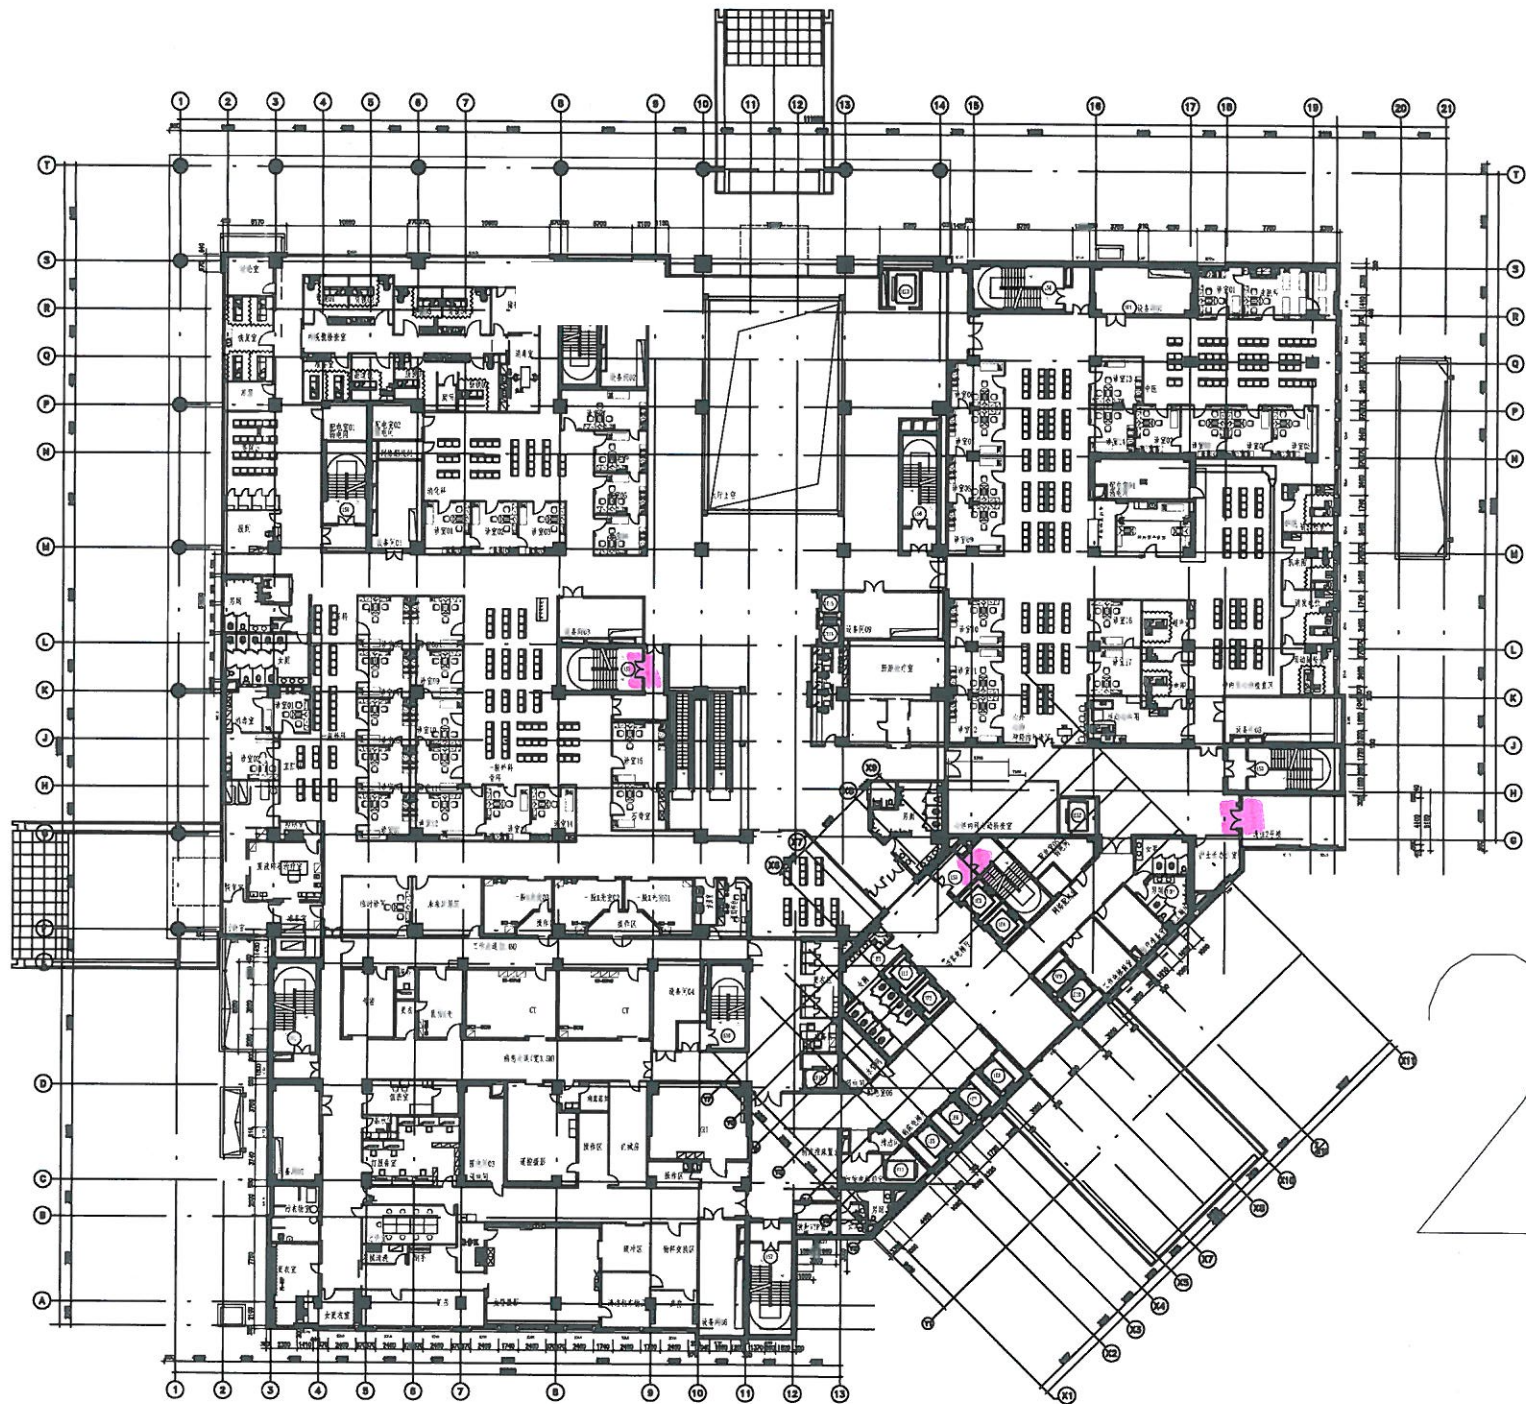

1#楼 二层

3个

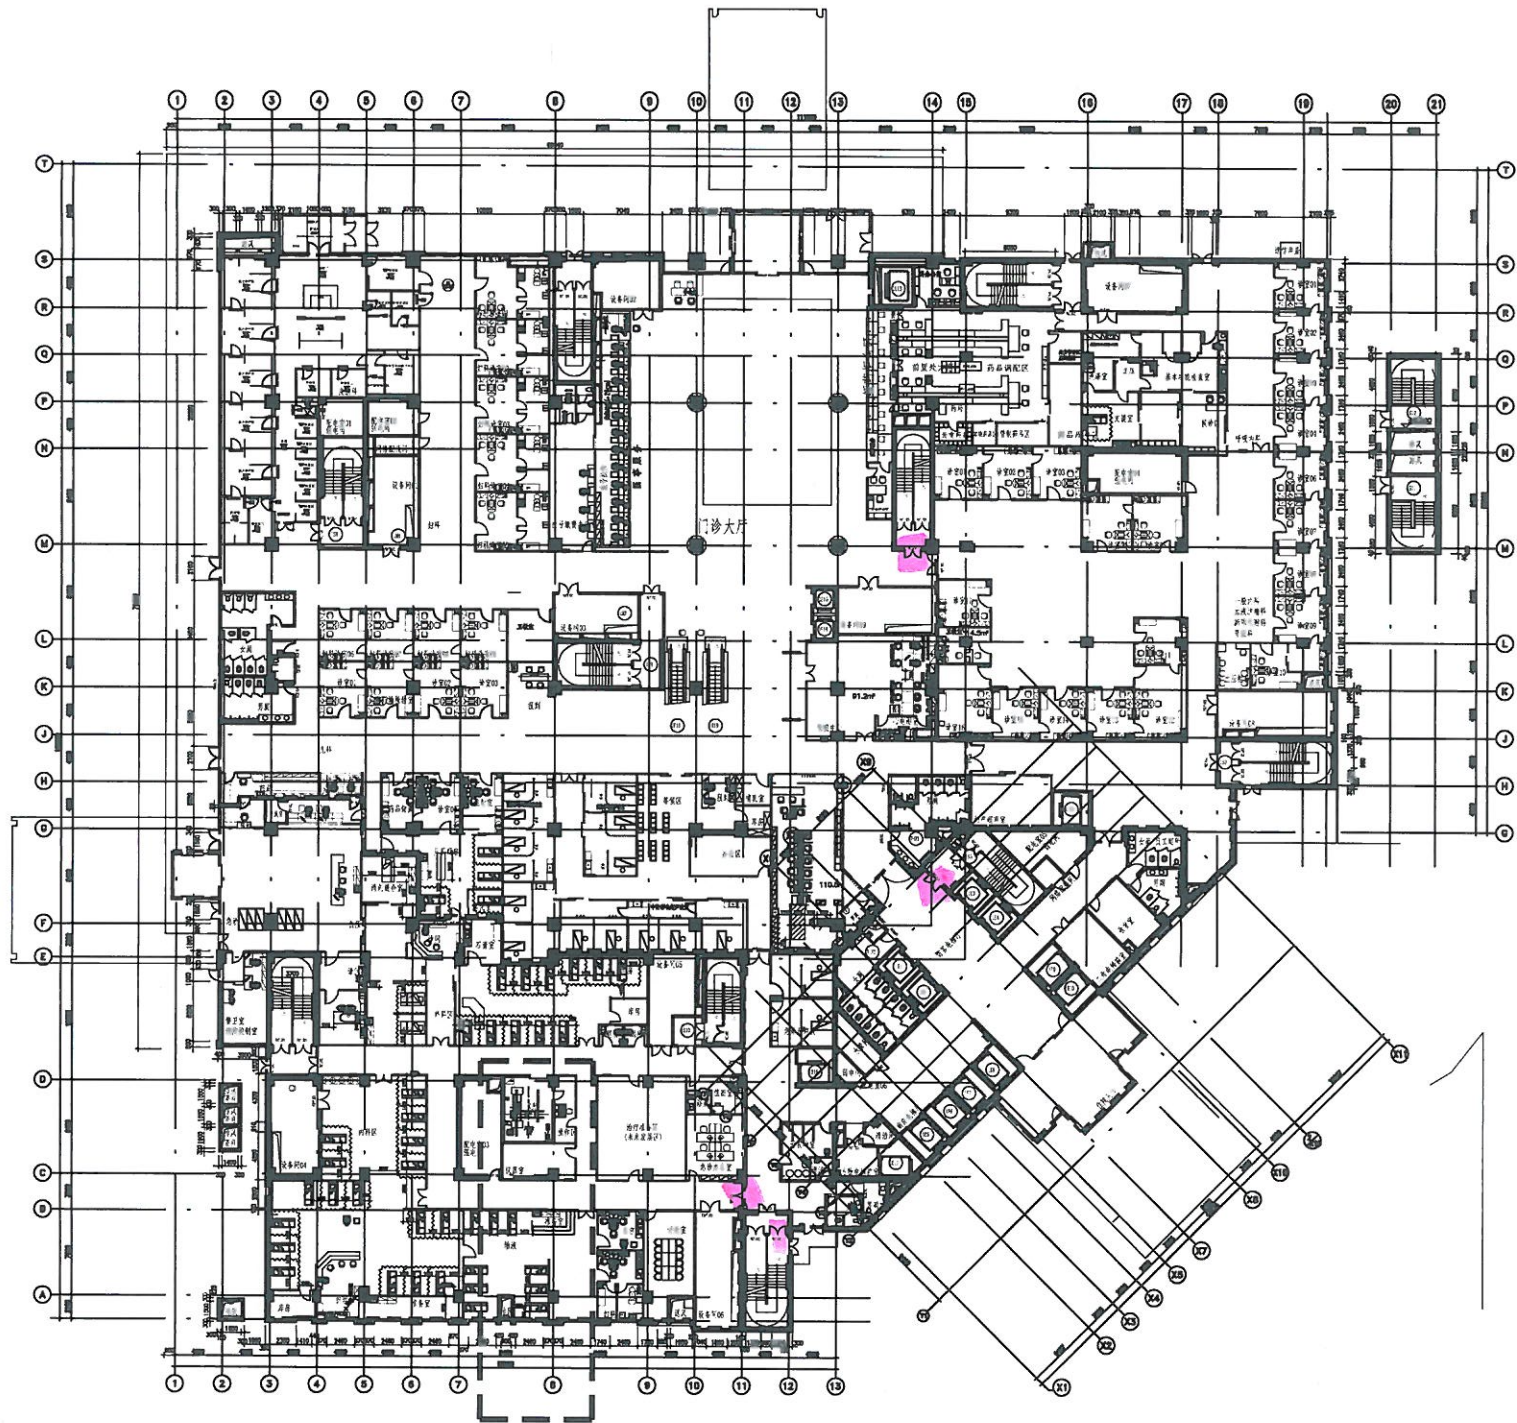

1#楼 一层

4个